
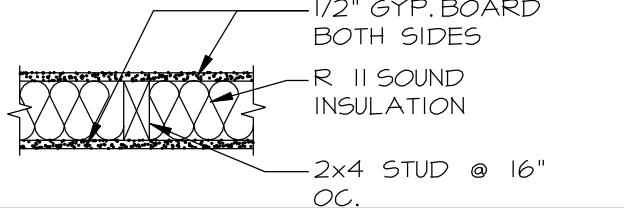
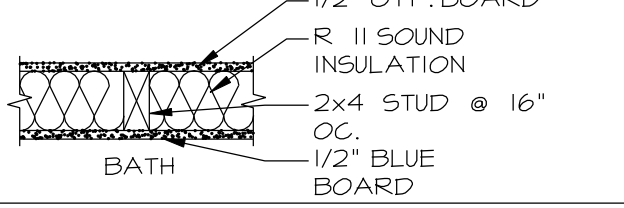
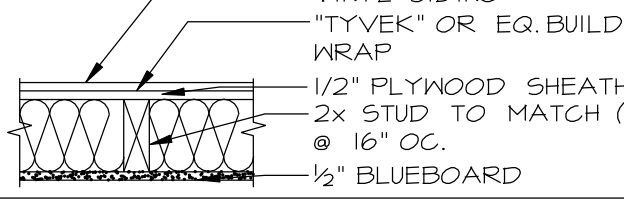
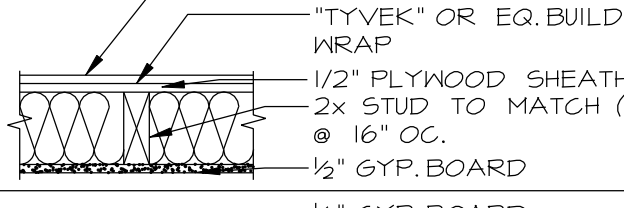
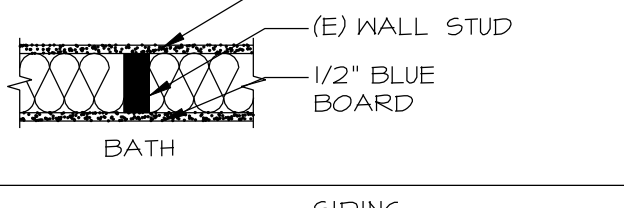
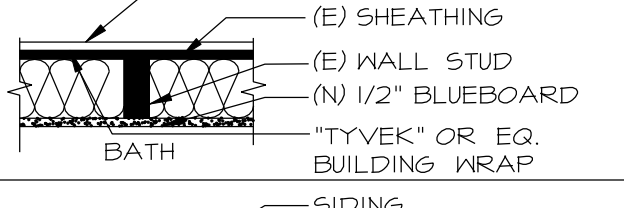
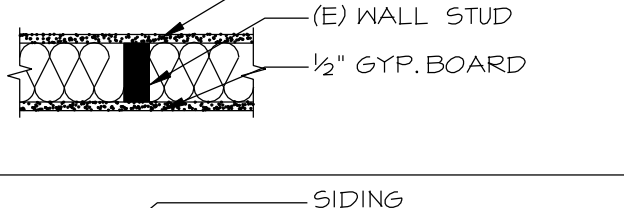
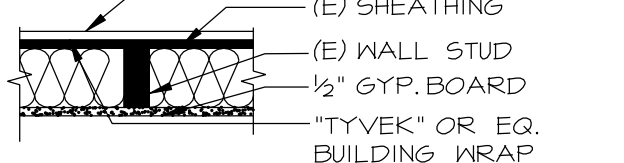
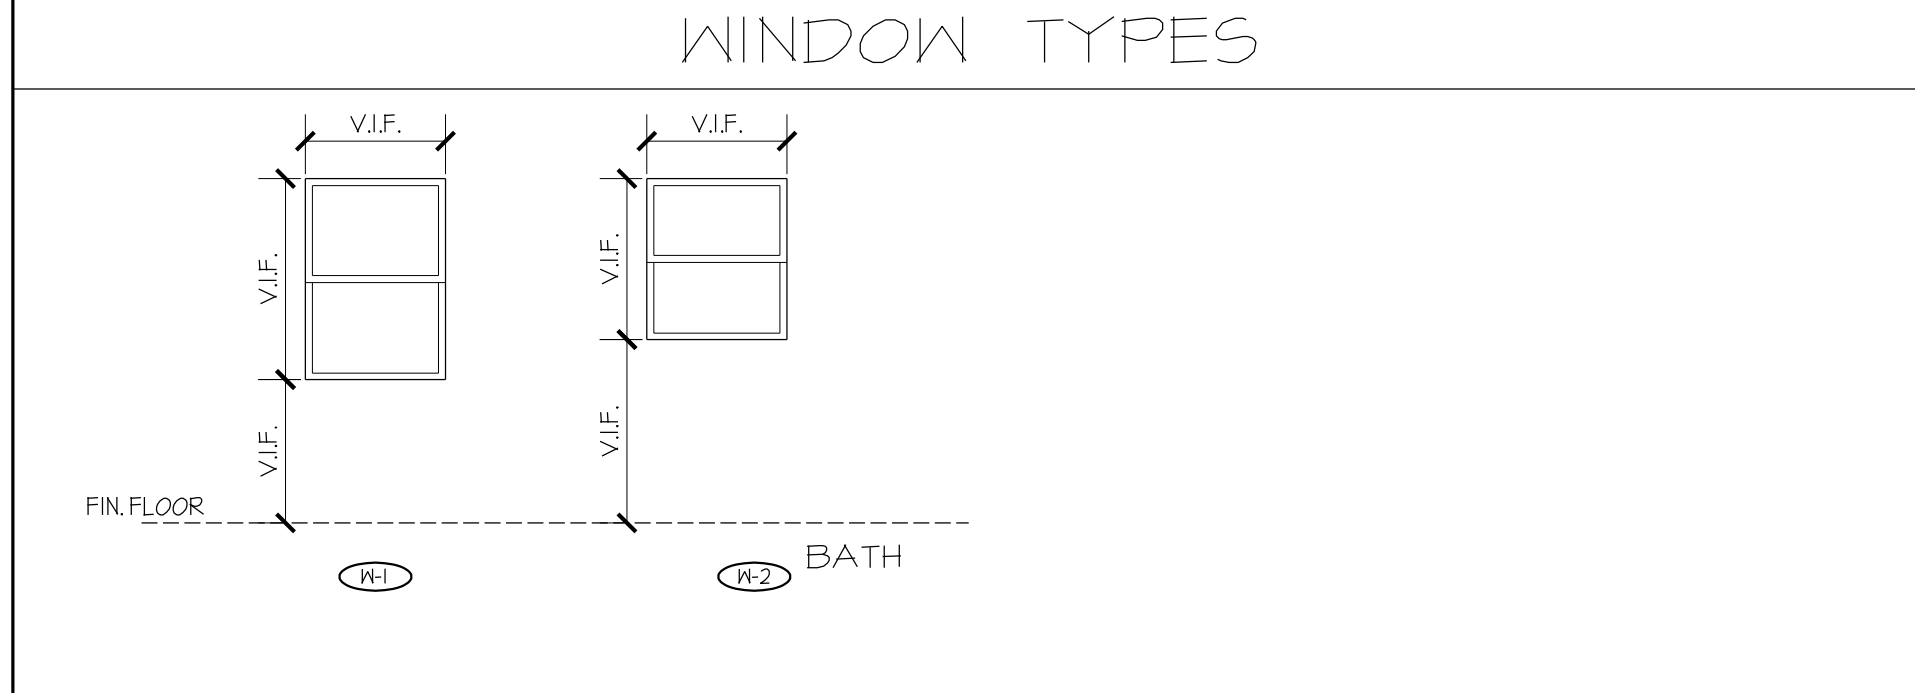


WALL TYPES SCHEDULE	
(A) TYPICAL	
(B) BATH	
(C) BATH	
(D) TYPICAL	
(E) BATH	
(F) BATH	
(G) TYPICAL	
(H) TYPICAL	

ROOM FINISH SCHEDULE									
ROOM #	FLOOR	WALL	CEILING	BASE	REMARKS				
BASEMENT									
001					NO WORK				
002					NO WORK				
003					NO WORK				
004					NO WORK				
005					NO WORK				
FIRST FLOOR									
101	●		●	●					
102	●		●	●					
103	●		●	●					
104	●		●	●					
105	●		●	●					
106	●		●	●					
107	●		●	●					
108	●		●	●					
109	●		●	●					
110	●	●	●	●					
111	●		●	●					
112	●		●	●					
113	●		●	●					
114	●		●	●					
SECOND FLOOR									
201	●		●	●					
202	●		●	●					
203	●		●	●					
204	●		●	●					
205	●		●	●					
206	●		●	●					
207	●		●	●					
208	●		●	●					
209	●		●	●					
210	●		●	●					
211	●		●	●					
212	●	●	●	●					
213	●		●	●					
214	●		●	●					
THIRD FLOOR									
301	●		●	●					
303	●		●	●					
304	●		●	●					
305	●		●	●					
306	●		●	●					
307	●		●	●					
308	●	●	●	●					
309	●		●	●					
310	●		●	●					
311	●		●	●					

NOTE: ALL HAND RAILS, GUARD RAILS, AND TREADS TO BE STAINED AND CLEAR COAT FINISHED

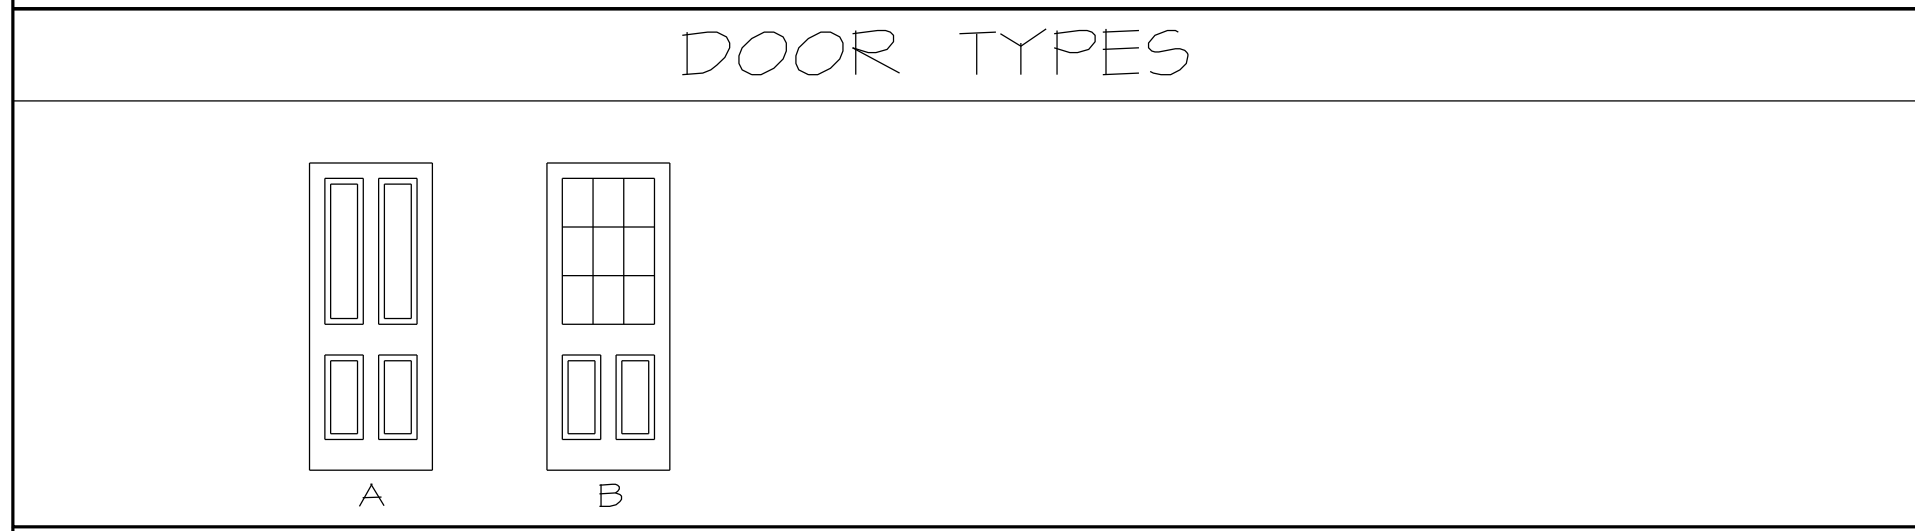

NOTE: REPLACE ALL EXISTING DOUBLE HUNG WINDOWS WITH NEW VINYL DOUBLE HUNG WINDOWS. MATCH EXISTING ROUGH OPENING.

DOOR SCHEDULE			
DOOR #	TYPE	SIZE	REMARKS
BASEMENT			
001.1	A	3'-0" x 6'-8"	STEEL INSULATED, LOCK SET
003.1	(E)	(E)	PATCH, REPAIR DOOR & REPLACE HARDWARE AS NECESSARY
004.1	(E)	(E)	PATCH, REPAIR DOOR & REPLACE HARDWARE AS NECESSARY
FIRST FLOOR			
101.1	B	(2) 5'-0" x 6'-8"	STEEL INSULATED, PANIC HARDWARE, AUTOMATIC CLOSER
101.2	A	(2) 5'-0" x 6'-8"	SOLID CORE, PANIC HARDWARE, AUTOMATIC CLOSER
103.1	A	3'-0" x 6'-8"	SOLID CORE, LOCK SET
104.1	A	3'-0" x 6'-8"	SOLID CORE, PASSAGE SET
106.1	A	3'-0" x 6'-8"	SOLID CORE, LOCK SET
106.2	A	3'-0" x 6'-8"	SOLID CORE, LOCK SET
108.1	B	3'-0" x 6'-8"	STEEL INSULATED, PANIC HARDWARE, AUTOMATIC CLOSER
109.1	A	3'-0" x 6'-8"	SOLID CORE, LOCK SET
110.1	A	3'-0" x 6'-8"	SOLID CORE, LOCK SET
111.1	A	2'-0" x 6'-8"	SOLID CORE, LOCK SET
113.1	A	3'-0" x 6'-8"	STEEL INSULATED, PANIC HARDWARE, AUTOMATIC CLOSER
114.1	A	2'-8" x 6'-8"	SOLID CORE, PASSAGE SET
SECOND FLOOR			
201.1	A	2'-8" x 6'-8"	SOLID CORE, LOCK SET
202.1	A	2'-6" x 6'-8"	SOLID CORE, PASSAGE SET
204.1	A	2'-8" x 6'-8"	SOLID CORE, LOCK SET
205.1	A	2'-6" x 6'-8"	SOLID CORE, PASSAGE SET
206.1	A	2'-8" x 6'-8"	SOLID CORE, LOCK SET
207.1	A	2'-6" x 6'-8"	SOLID CORE, PASSAGE SET
209.1	A	2'-8" x 6'-8"	SOLID CORE, LOCK SET
210.1	A	2'-6" x 6'-8"	SOLID CORE, PASSAGE SET
211.1	A	2'-8" x 6'-8"	STEEL INSULATED, PANIC HARDWARE, AUTOMATIC CLOSER
212.1	A	2'-8" x 6'-8"	SOLID CORE, LOCK SET
213.1	A	2'-8" x 6'-8"	SOLID CORE, LOCK SET
214.1	A	2'-8" x 6'-8"	SOLID CORE, LOCK SET
THIRD FLOOR			
301.1	A	V.I.F.	STEEL INSULATED, PANIC HARDWARE, AUTOMATIC CLOSER
302.1	A	2'-8" x 6'-8"	SOLID CORE, LOCK SET
303.1	A	2'-6" x 6'-8"	SOLID CORE, PASSAGE SET
304.1	A	2'-8" x 6'-8"	SOLID CORE, LOCK SET
305.1	A	2'-6" x 6'-8"	SOLID CORE, PASSAGE SET
306.1	A	2'-8" x 6'-8"	SOLID CORE, LOCK SET
307.1	A	2'-6" x 6'-8"	SOLID CORE, PASSAGE SET
308.1	A	2'-8" x 6'-8"	SOLID CORE, LOCK SET
309.1	A	2'-8" x 6'-8"	SOLID CORE, LOCK SET
310.1	A	2'-8" x 6'-8"	SOLID CORE, LOCK SET
310.2	(E)	(E)	PATCH, REPAIR DOOR & REPLACE THRESHOLD, HARDWARE AS NECESSARY
311.1	A	2'-8" x 6'-8"	SOLID CORE, LOCK SET

**Community Teamwork Inc.**  
 360 Pawtucket Street  
 Lowell, MA 01851  
 Renovation Project

**J Ferrera Associates Inc.**  
 Architecture • Design • Planning  
 527 Rollstone Road, Fitchburg, MA 01420  
 tel:(978) 407-8848 email: jferrera@comcast.net

PRICING SET

NO.	DATE	DESCRIPTION
1	01/25/10	GENERAL REVISIONS

SHEET TITLE:  
**SCHEDULES**  
 Job No.: 09020  
 FILE:  
 DRAWN:  
 SCALE: 1/4" = 1'-0"  
 DATE: 01/04/2010

SHEET IDENTIFICATION:

**A5.00**