



GENERAL DEMOLITION KEYNOTES:

- A. CONTRACTOR TO VERIFY ALL DIMENSIONS
- B. EXISTING FIREPLACES TO BE BLOCKED IN AND BOARDED OVER UNLESS NOTED
- C. EXISTING STAIR TO RECEIVE NEW RAILINGS TO MEET MA BUILDING CODE
- D. PROVIDE EXHAUST FANS IN BATHROOMS - TYP
- E. PROVIDE NEW FLOOR DRAINS IN BATHROOMS

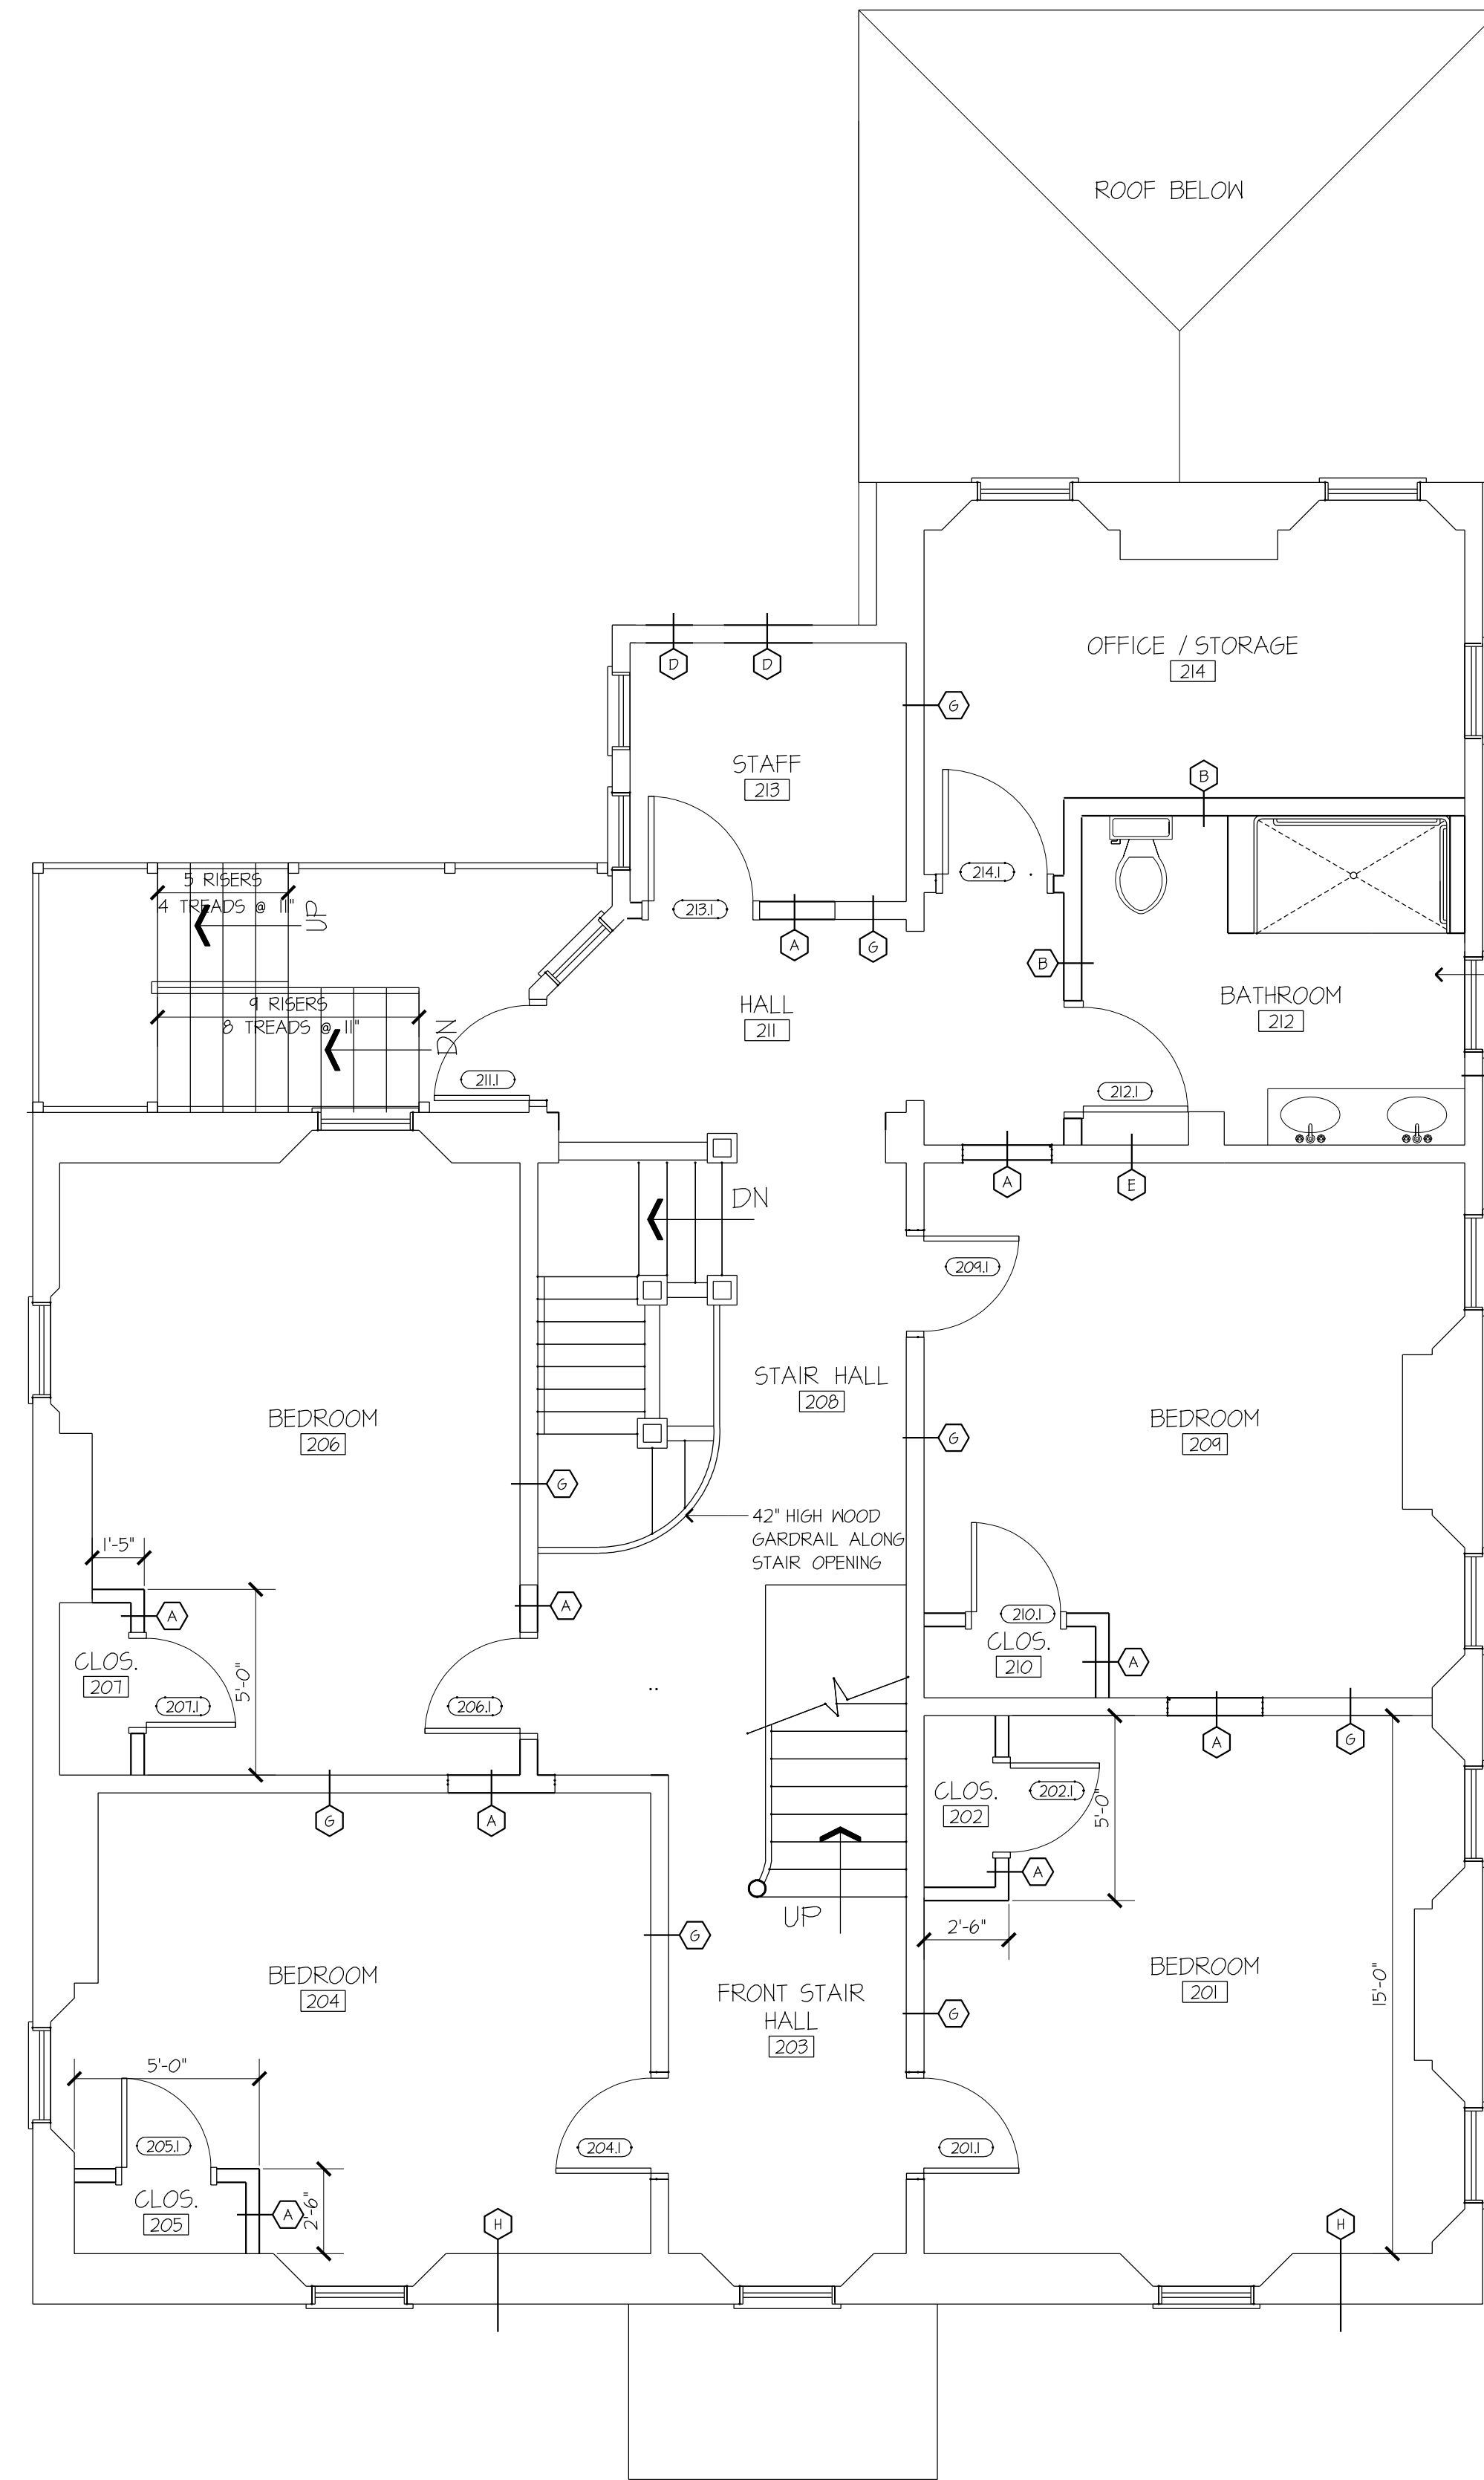

BATHROOM TO RECEIVE NEW 3/4" SUBFLOOR W/3/8" CEMENT BOARD AND LIQUID WATERPROOFING OVER - TYP IN BATHROOMS

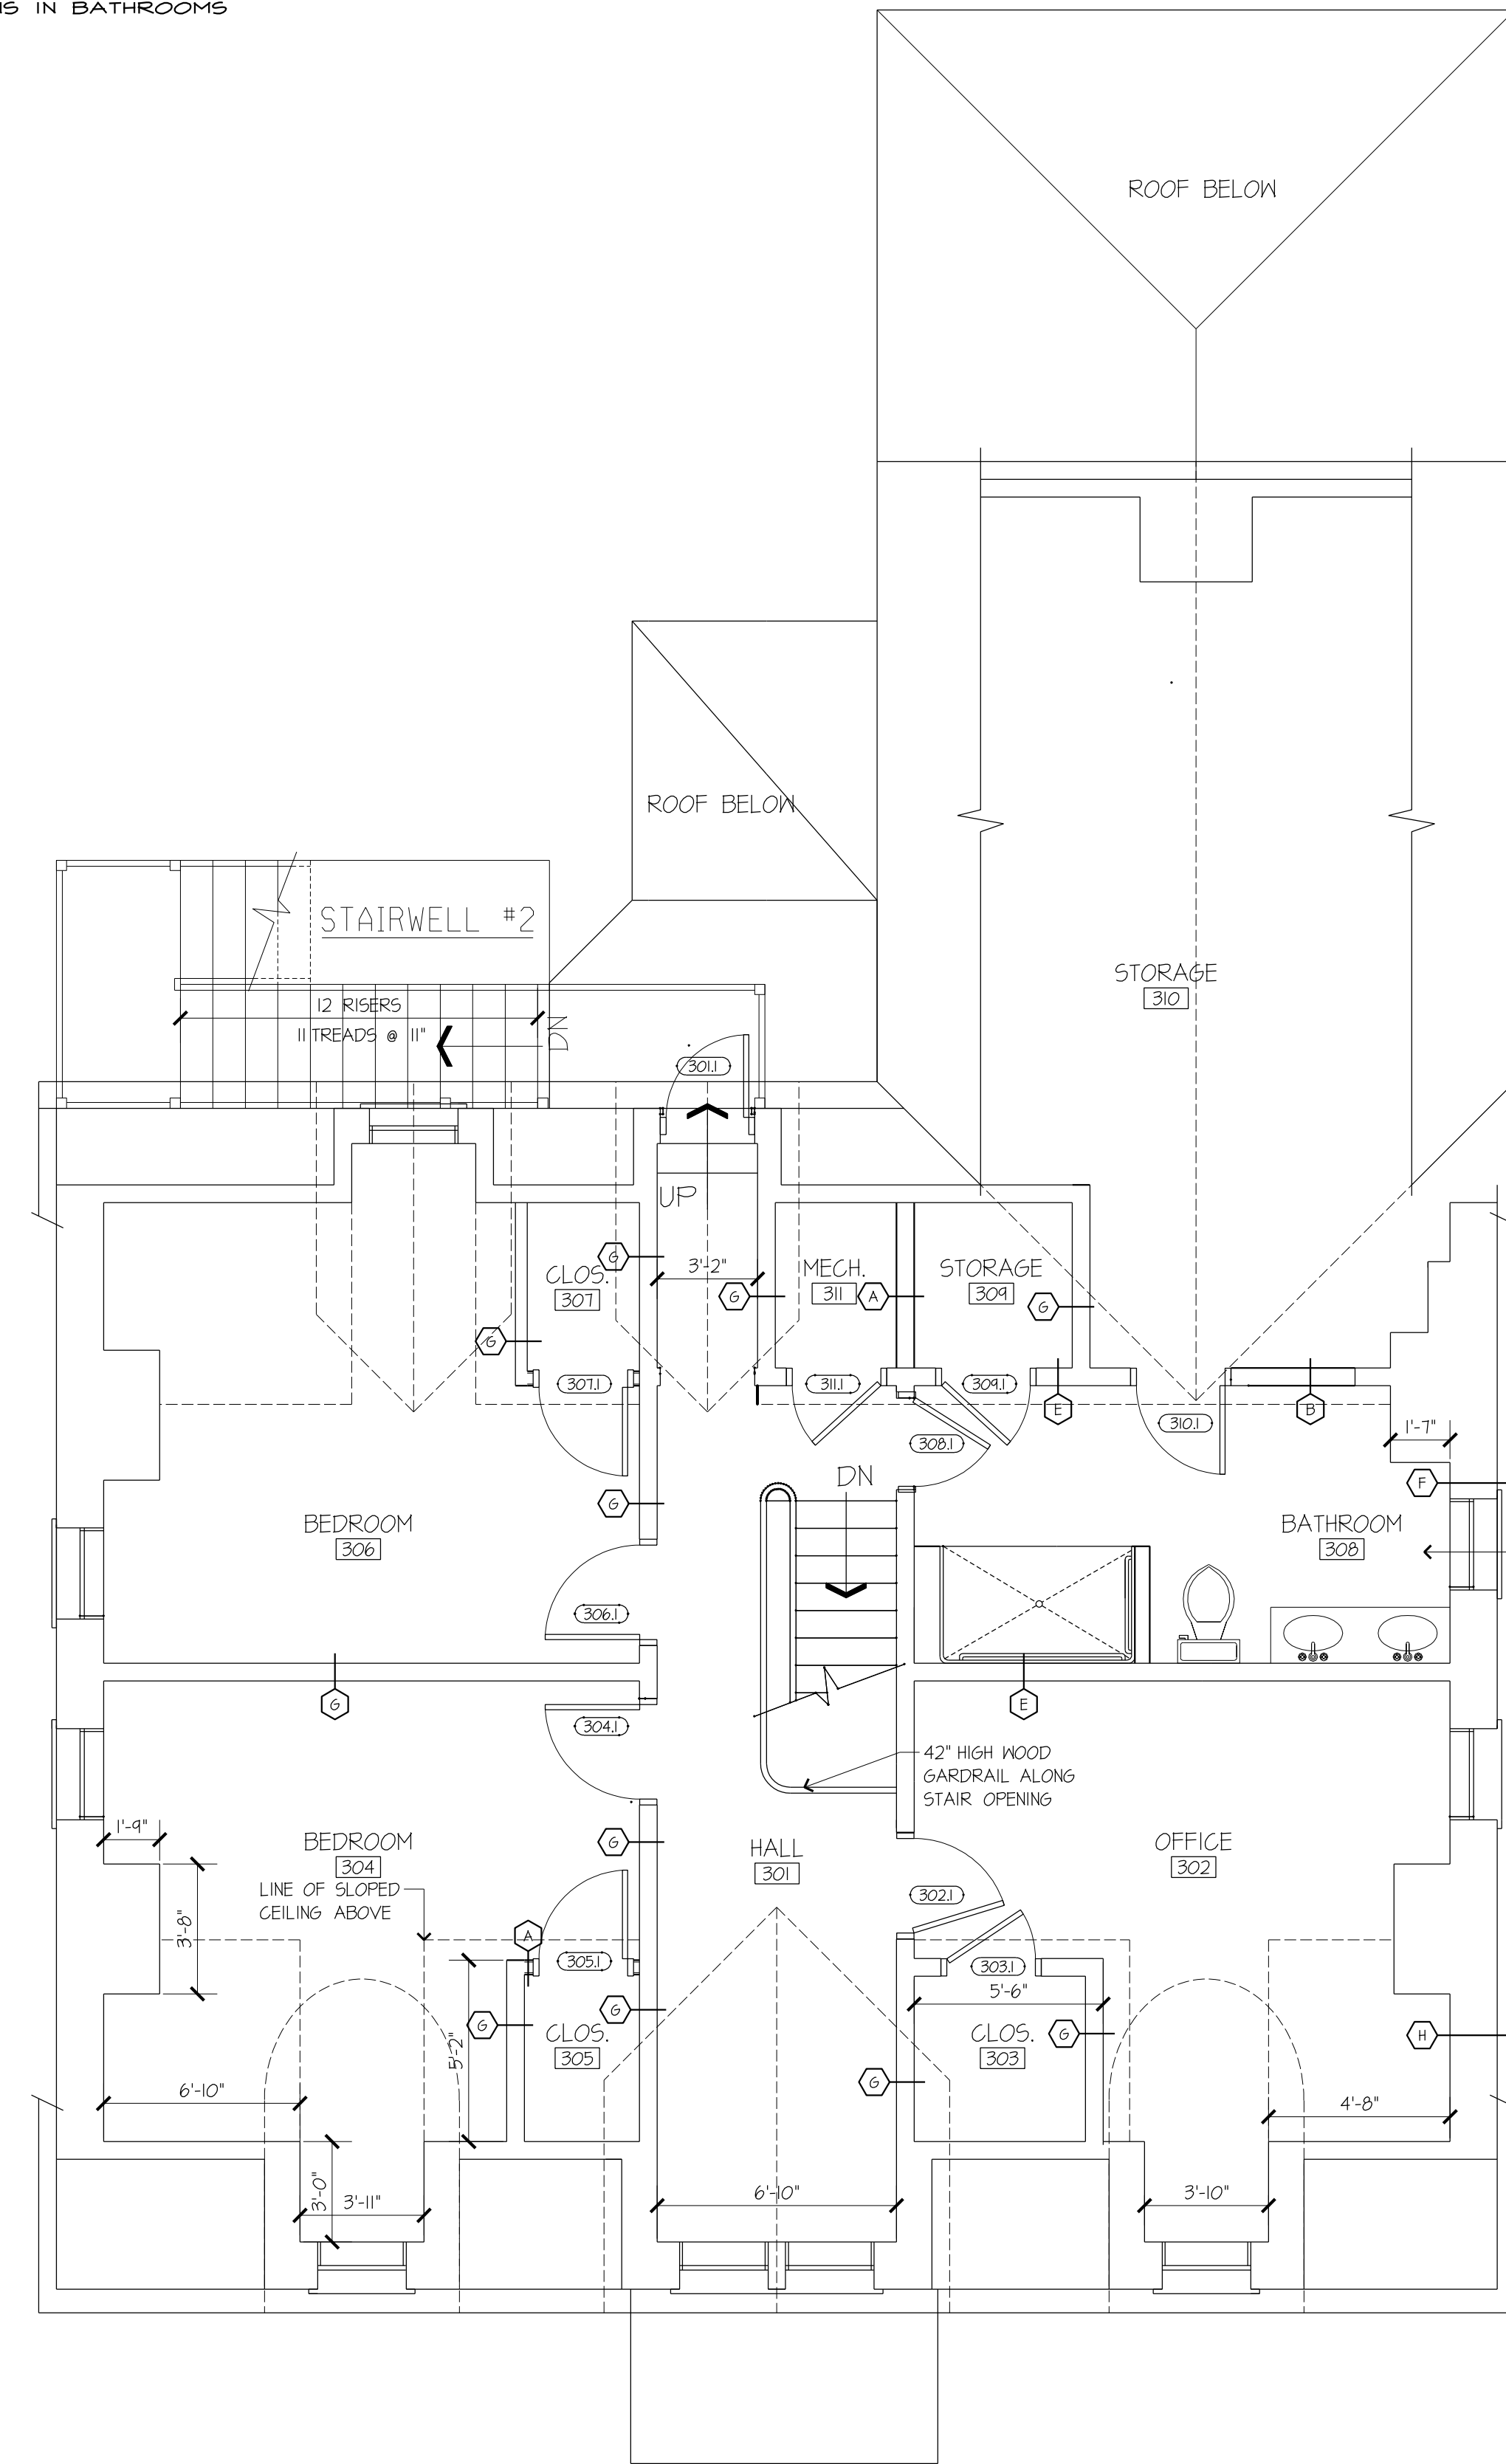

BATHROOM TO RECEIVE NEW 3/4" SUBFLOOR W/3/8" CEMENT BOARD AND LIQUID WATERPROOFING OVER - TYP IN BATHROOMS

1 SECOND FLOOR PLAN  
SCALE: 1/4" = 1'-0"

2 THIRD FLOOR PLAN  
SCALE: 1/4" = 1'-0"

PRICING SET

NO.	DATE	DESCRIPTION
2	02/03/10	GENERAL REVISIONS
1	01/25/10	GENERAL REVISIONS

SHEET TITLE:

**SECOND & THIRD FLOOR PLANS**

Job No.:	09020
FILE:	
DRAWN:	
SCALE:	1/4" = 1'-0"
DATE:	01/04/2010

SHEET IDENTIFICATION:

**A2.01**